




GROUND FLOOR PLAN

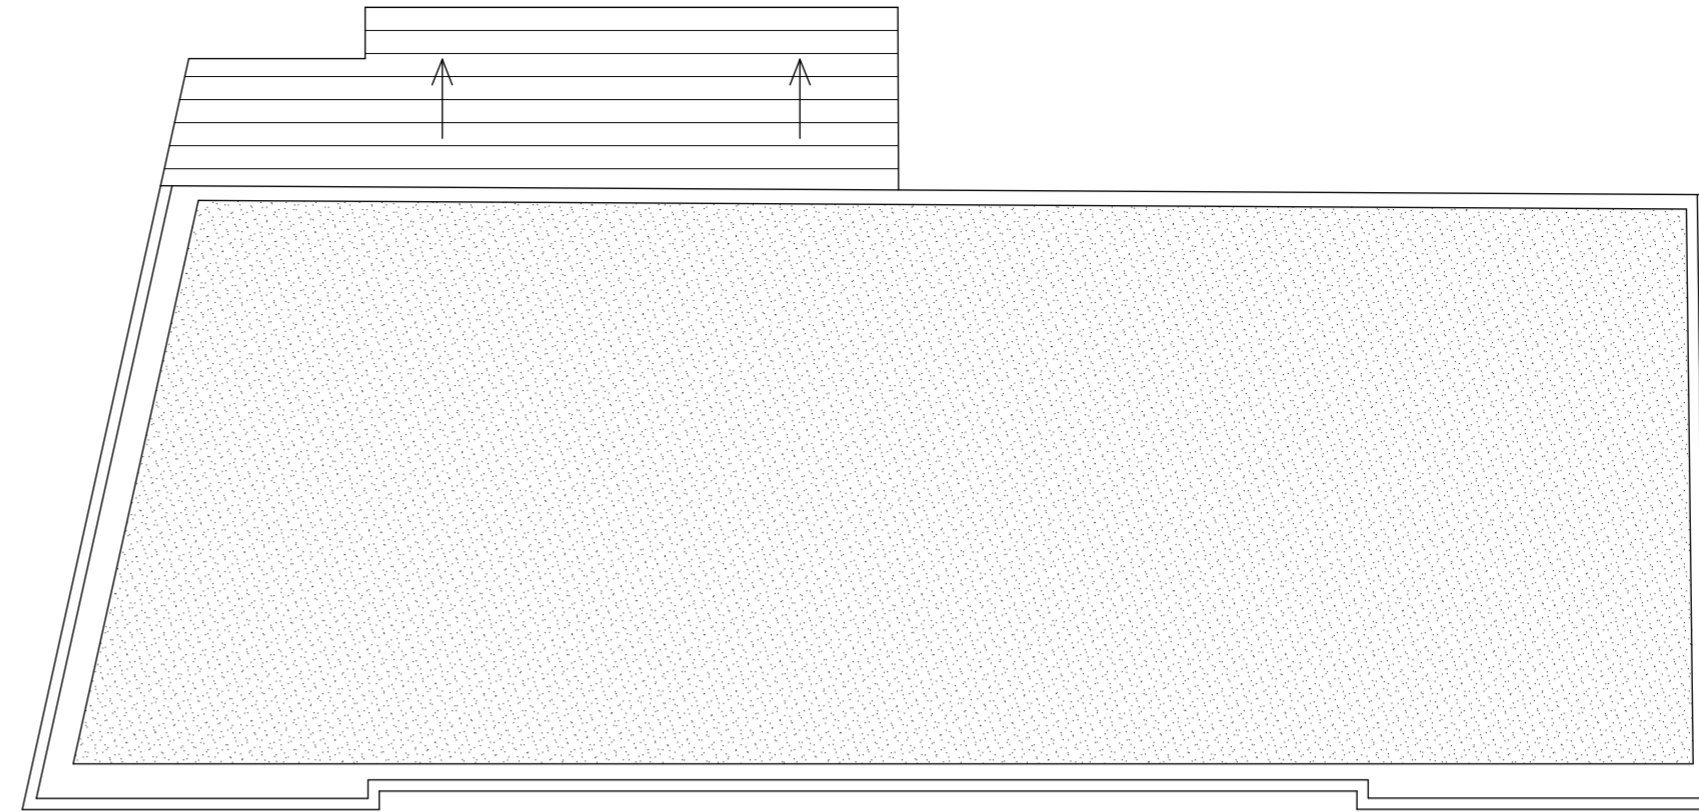

ROOF PLAN

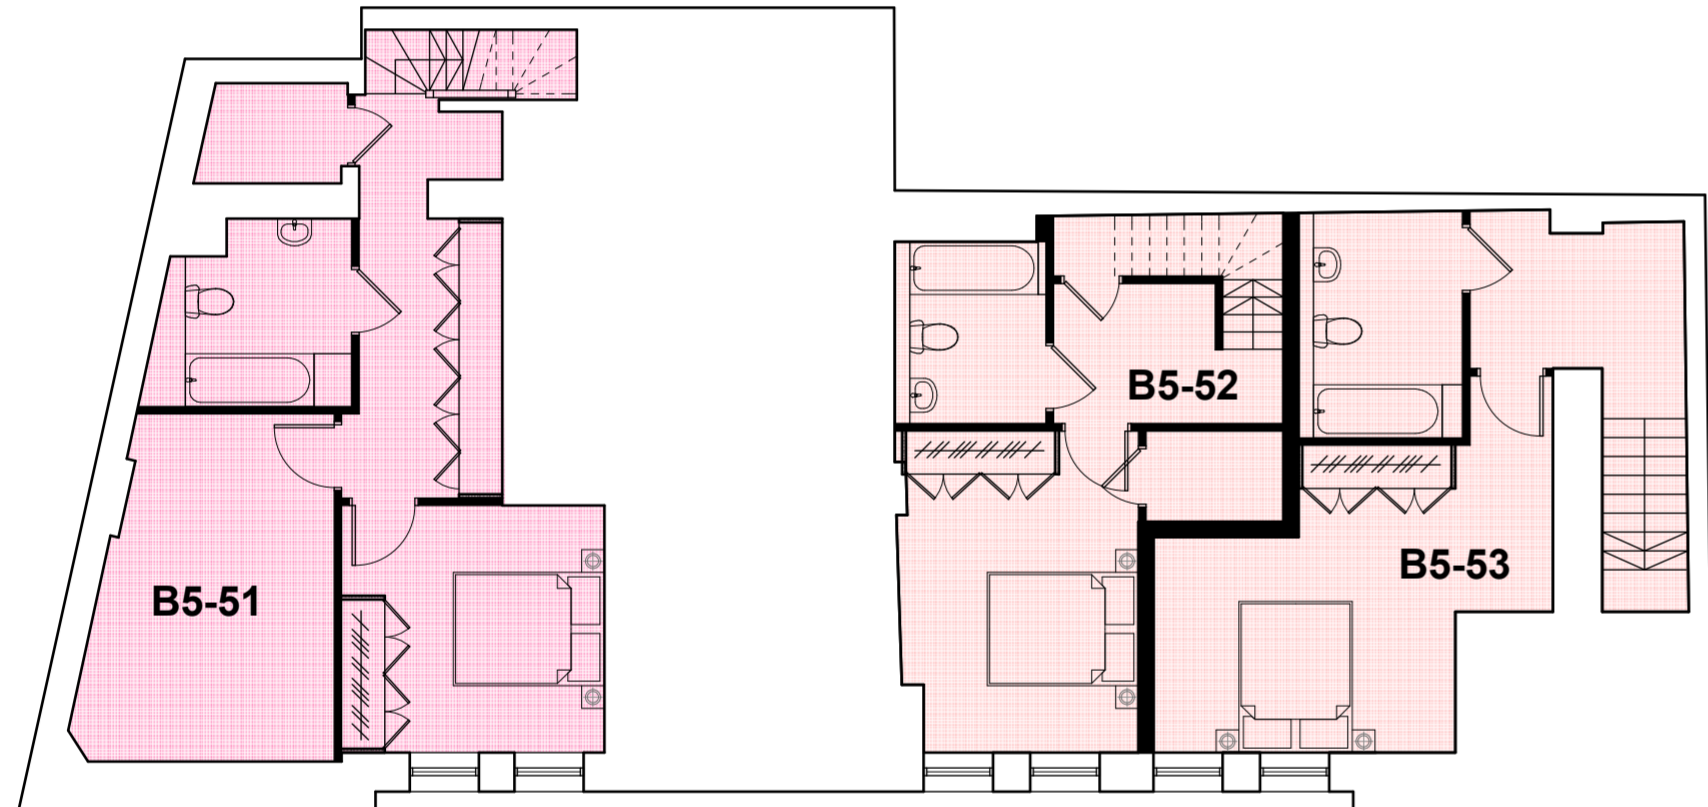




BASEMENT PLAN

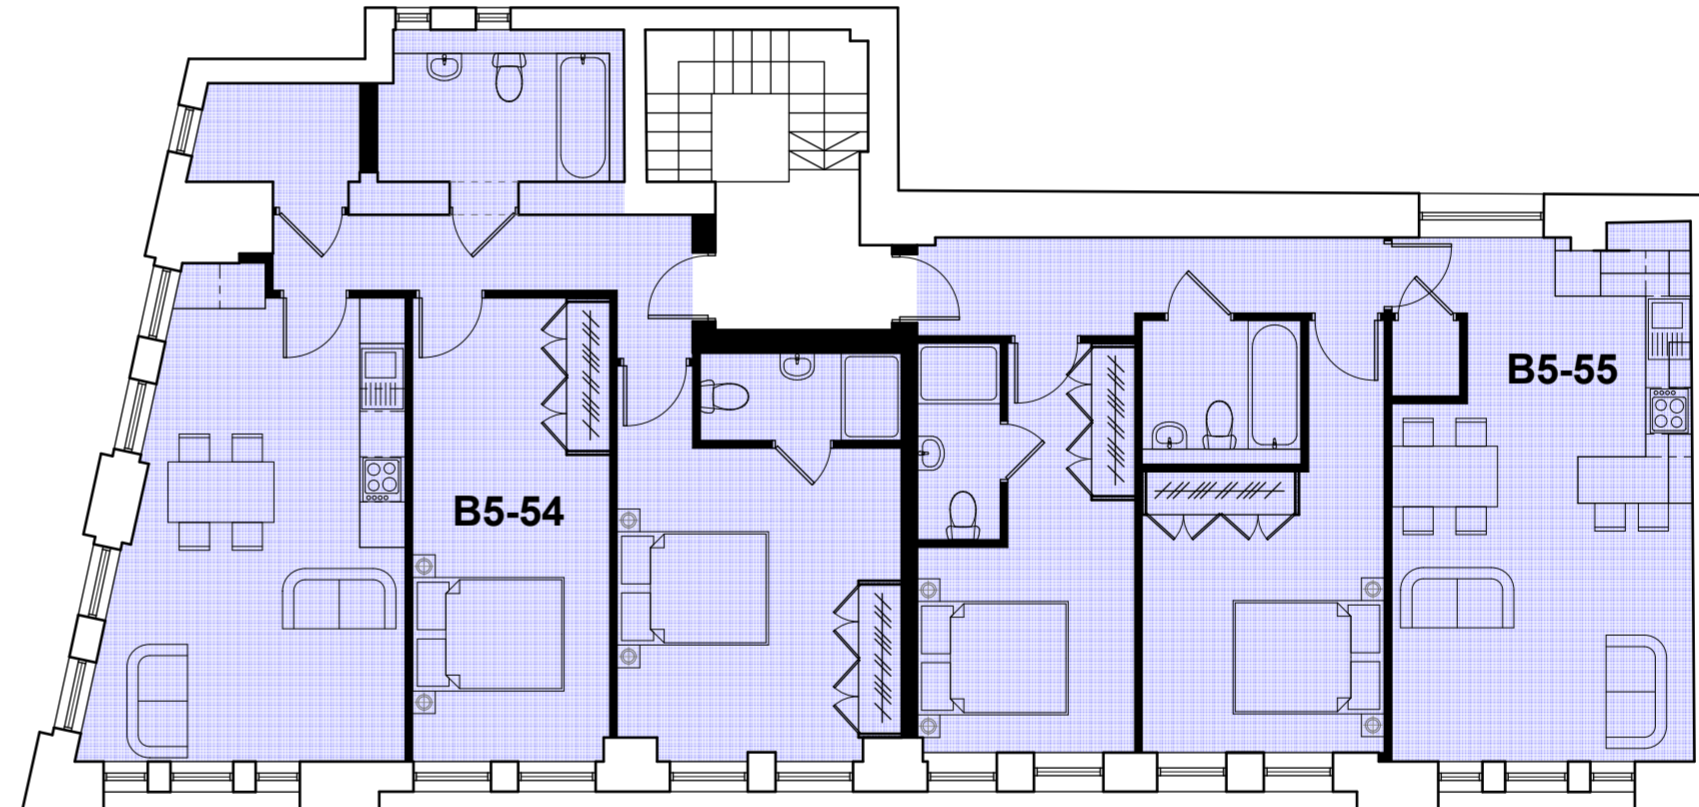

FIRST FLOOR PLAN

- 1 Bedroom
- 2 Bedroom
- 1 Bedroom (Dup)
- 2 Bedroom (Dup)
- 3 Bedroom (Dup)
- 2 Bedroom (3 Stories)
- 3 Bedroom (3 Stories)
- 4 Bedroom (3 Stories)

BLOCK B5 FLOOR PLANS

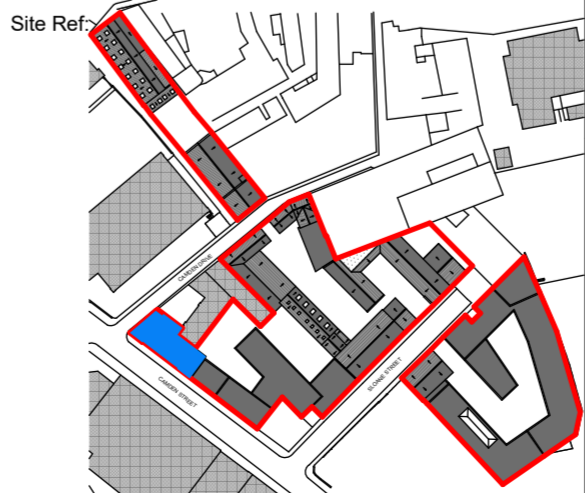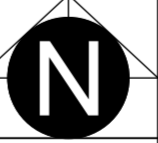REV	DATE	NOTES	Site Ref:	N	Project:
					<p>Proposed Works at Sloane Street, Jewellery Quarter, Birmingham, B1 3BX For Vidi Construction</p> <p>Drawing title: Block B5 - Floor Plans - A2</p> <p>Scale: 1:100 @ A1</p> <p>Ref: 1038/BP13D</p> <p>Date: March 2020</p> <p>ink/drawn Windermere House 47 New Walk Leicester LE1 6TE</p> <p>(0116) 2555114 mail@inkdrawn.com www.inkdrawn.com</p> <p></p>
<p>All dimensions to be checked on site. Do not scale off drawing. This drawing is the copyright of ink/drawn Global Ltd, and not to be reproduced without their permission. ink/drawn Global Ltd trading as ink/drawn.</p>					