



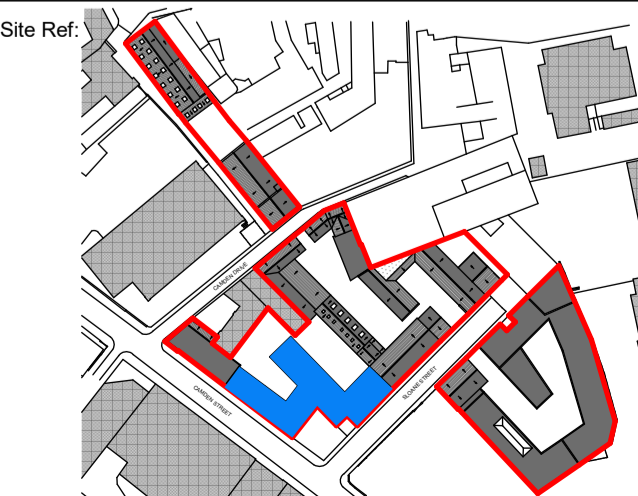


SECOND FLOOR PLAN



THIRD FLOOR PLAN

- 1 Bedroom
- 2 Bedroom
- 1 Bedroom (Dup)
- 2 Bedroom (Dup)
- 3 Bedroom (Dup)
- 2 Bedroom (3 Stories)
- 3 Bedroom (3 Stories)
- 4 Bedroom (3 Stories)

BLOCK B2 FLOOR PLANS

REV	DATE	NOTES	ADDITIONAL NOTES	Site Ref.	N	Project:
						<p>Proposed Works at Sloane Street, Jewellery Quarter, Birmingham, B1 3BX For Vidi Construction</p> <p>Drawing title: Block B2 - Upper Floor Plans - A1</p> <p>Scale: 1:100 @ A1</p> <p>Ref: 1038/BP06E</p> <p>Date: March 2020</p> <p><small>All dimensions to be checked on site. Do not scale off drawing. This drawing is the copyright of ink/drawn Global Ltd and not to be reproduced without their permission. ink/drawn Global Ltd trading as ink/drawn.</small></p>
 <p>ink/drawn Widemere House 47 New Walk Leicester LE1 6TE</p> <p>(0116) 2555114 mail@inkdrawn.com www.inkdrawn.com</p>						